


- SOLID OAK FACE, UNFINISHED, WALKABLE
- LOUVERED OAK SLATS IN TWO BANKS WITH A SOLID CENTER BAR
- BUILT-IN DAMPER BEHIND THE FACE, SET BY KNURLED SLIDE LEVER AT ONE END
- LAYS OVER THE FLOOR OPENING, NO SCREWS
- FINISH: UNFINISHED OAK, READY TO STAIN OR SEAL

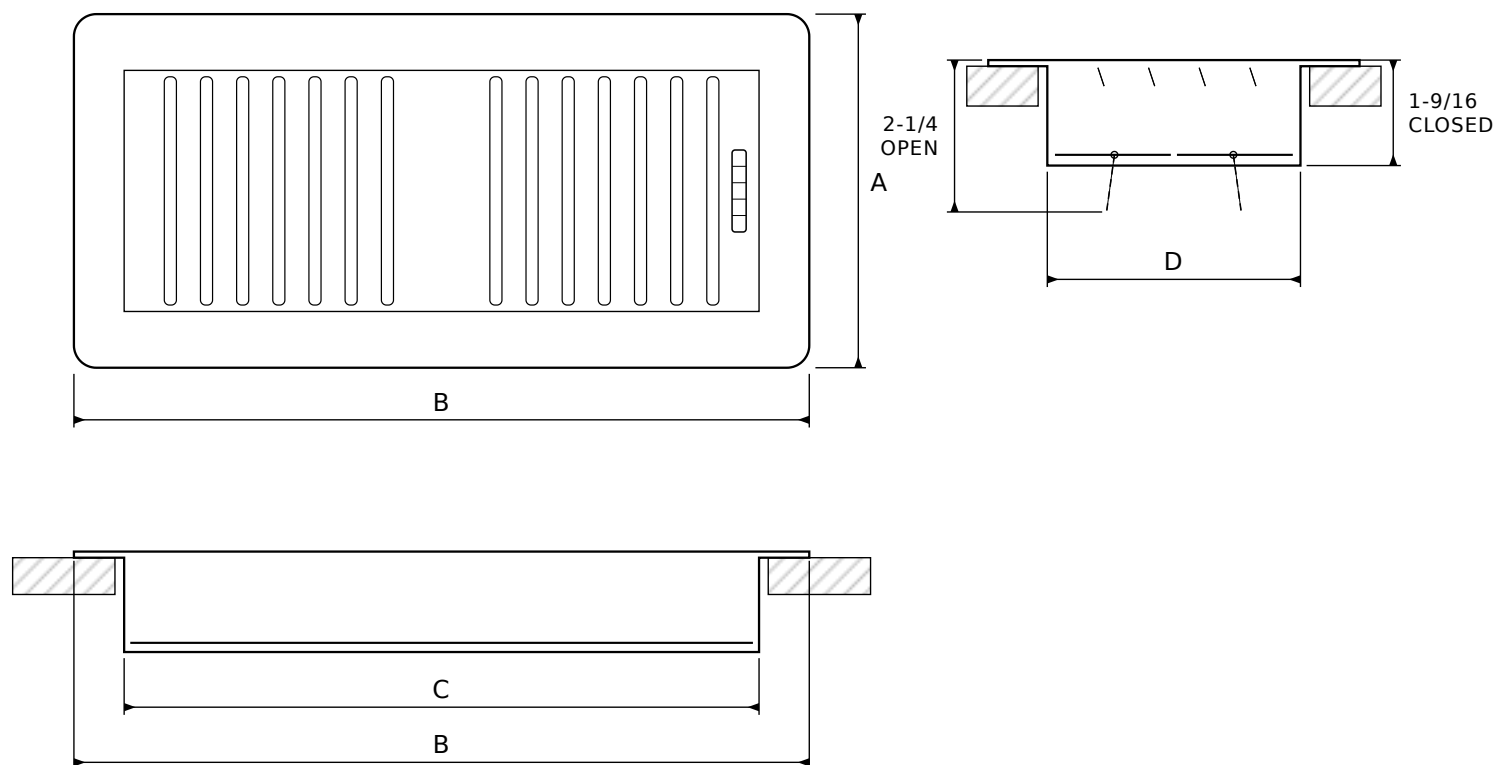

DIMENSIONS (INCHES)

SIZE W x H	A	B	C	D
2 x 10	3-1/2	11-7/16	9-7/8	1-15/16
2 x 12	3-1/2	13-7/16	11-7/8	1-15/16
2 x 14	3-1/2	15-7/16	13-7/8	1-15/16
4 x 10	5-1/2	11-7/16	9-7/8	3-3/4
4 x 12	5-1/2	13-7/16	11-7/8	3-3/4

SIZE is the duct or wall opening. All dimensions in inches. A x B is the oak face; C is the body length, D the body width. The damper sits behind the face and is set by the lever at one end; it opens to 2-1/4" and the number of damper blades varies with width. Views show 4 x 10. Airflow and effective area data are published under Performance Data on each product page at airgrilles.com.

JOB NAME: _____
 LOCATION: _____
 ARCHITECT: _____
 ENGINEER: _____
 CONTRACTOR: _____

SUBMITTED BY: _____

DATE:
09/21/2026

REV 0

AG-SD-0026

510103

Oak Wood Floor Register
 Walkable, Damper